


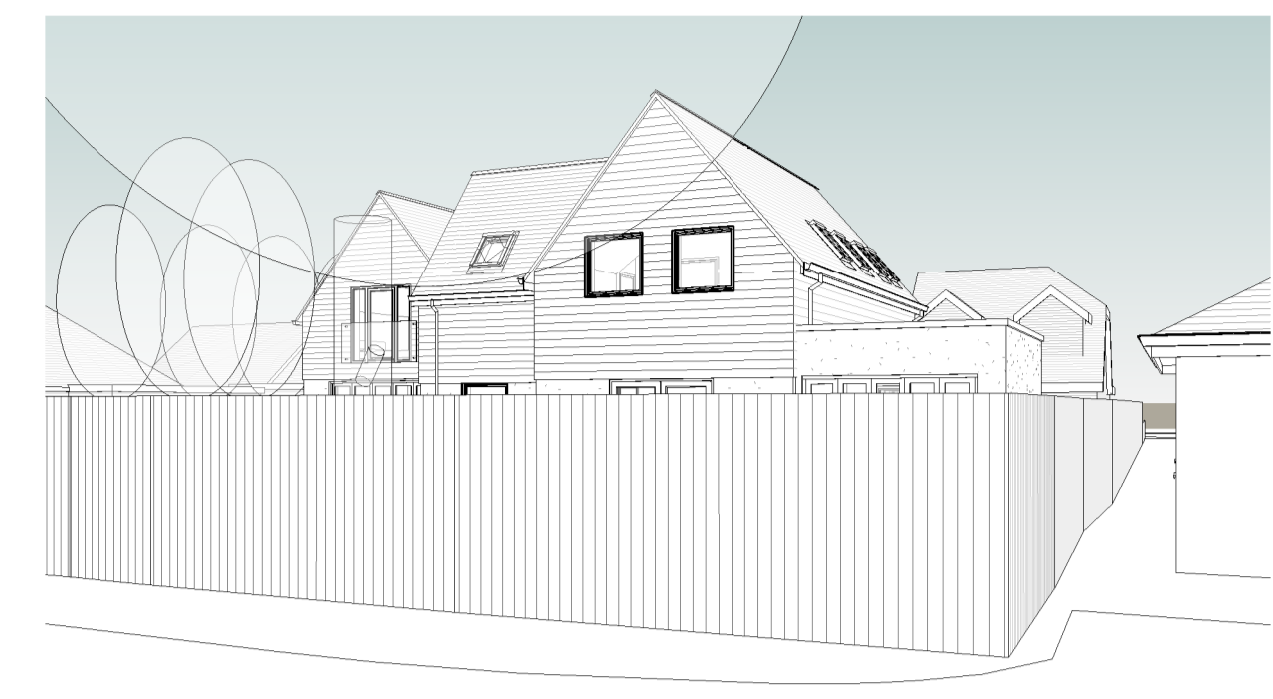

2. 3D View 1  
scale




3. 3D View 2  
scale



4. 3D View 3  
scale



5. 3D View 4  
scale

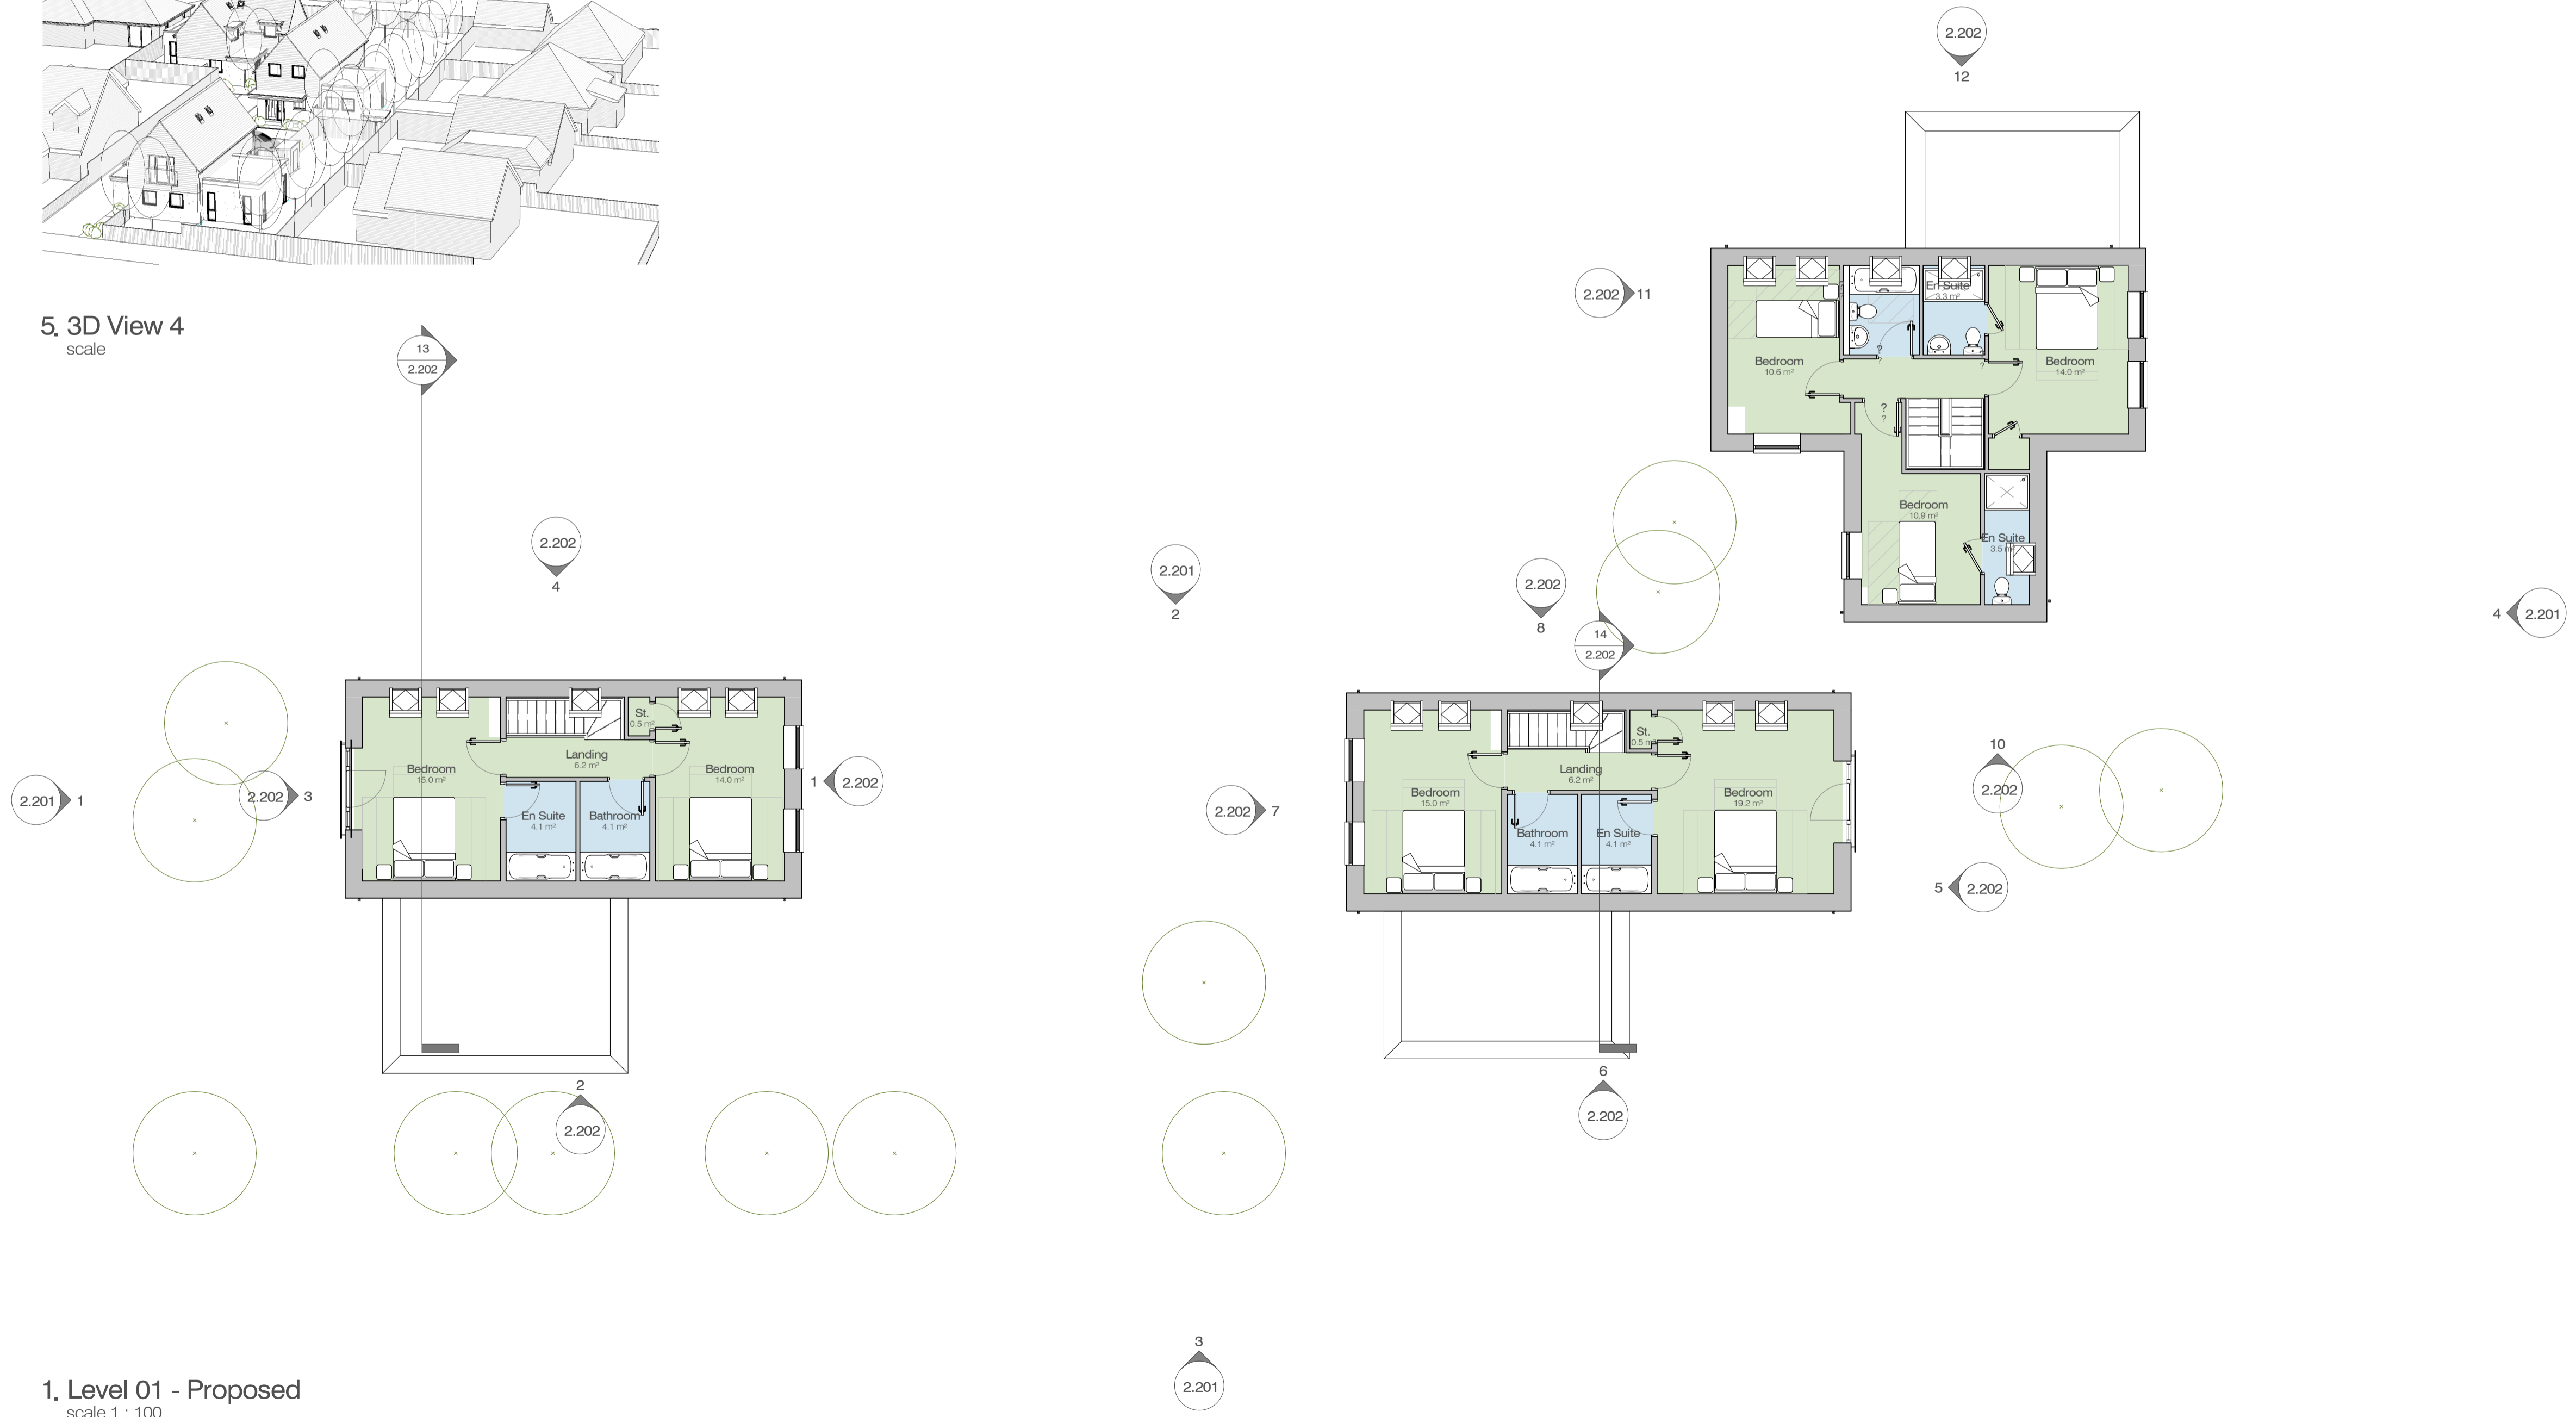

1. Level 01 - Proposed  
scale 1 : 100

revisions	date	author	QA level	author	QA level
RevD3.Plot 3 revised	22.11.18	rjb	QA level b	rdv	QA level b
RevD2.Plot 3 revised	07.11.18	rjb	QA level a	rdv	QA level a
RevD1.Planning application	14.06.18	rjb	QA level a	rdv	QA level a

**rba architects limited**  
 t: 07809 342 990  
 e: mail@rba-architects.co.uk  
 w: www.rba-architects.co.uk

project  
**Proposed Residential Development**  
 7 Selsmore Avenue  
 Hayling Island  
 PO11 9PB

drawing  
**Floor Plans - Level 01 Proposed**  
 Perspective views

scale	date	author	QA level	author	QA level
1 : 100	@ A1 06/07/18	RJB	QA level a	RDV	QA level b

job no	drawing no	rev
1710	2.102	D3