
## 7 Selsmore Avenue | Hayling Island | PO11 9PB RBA Architects Limited for Prestige Homes South Limited

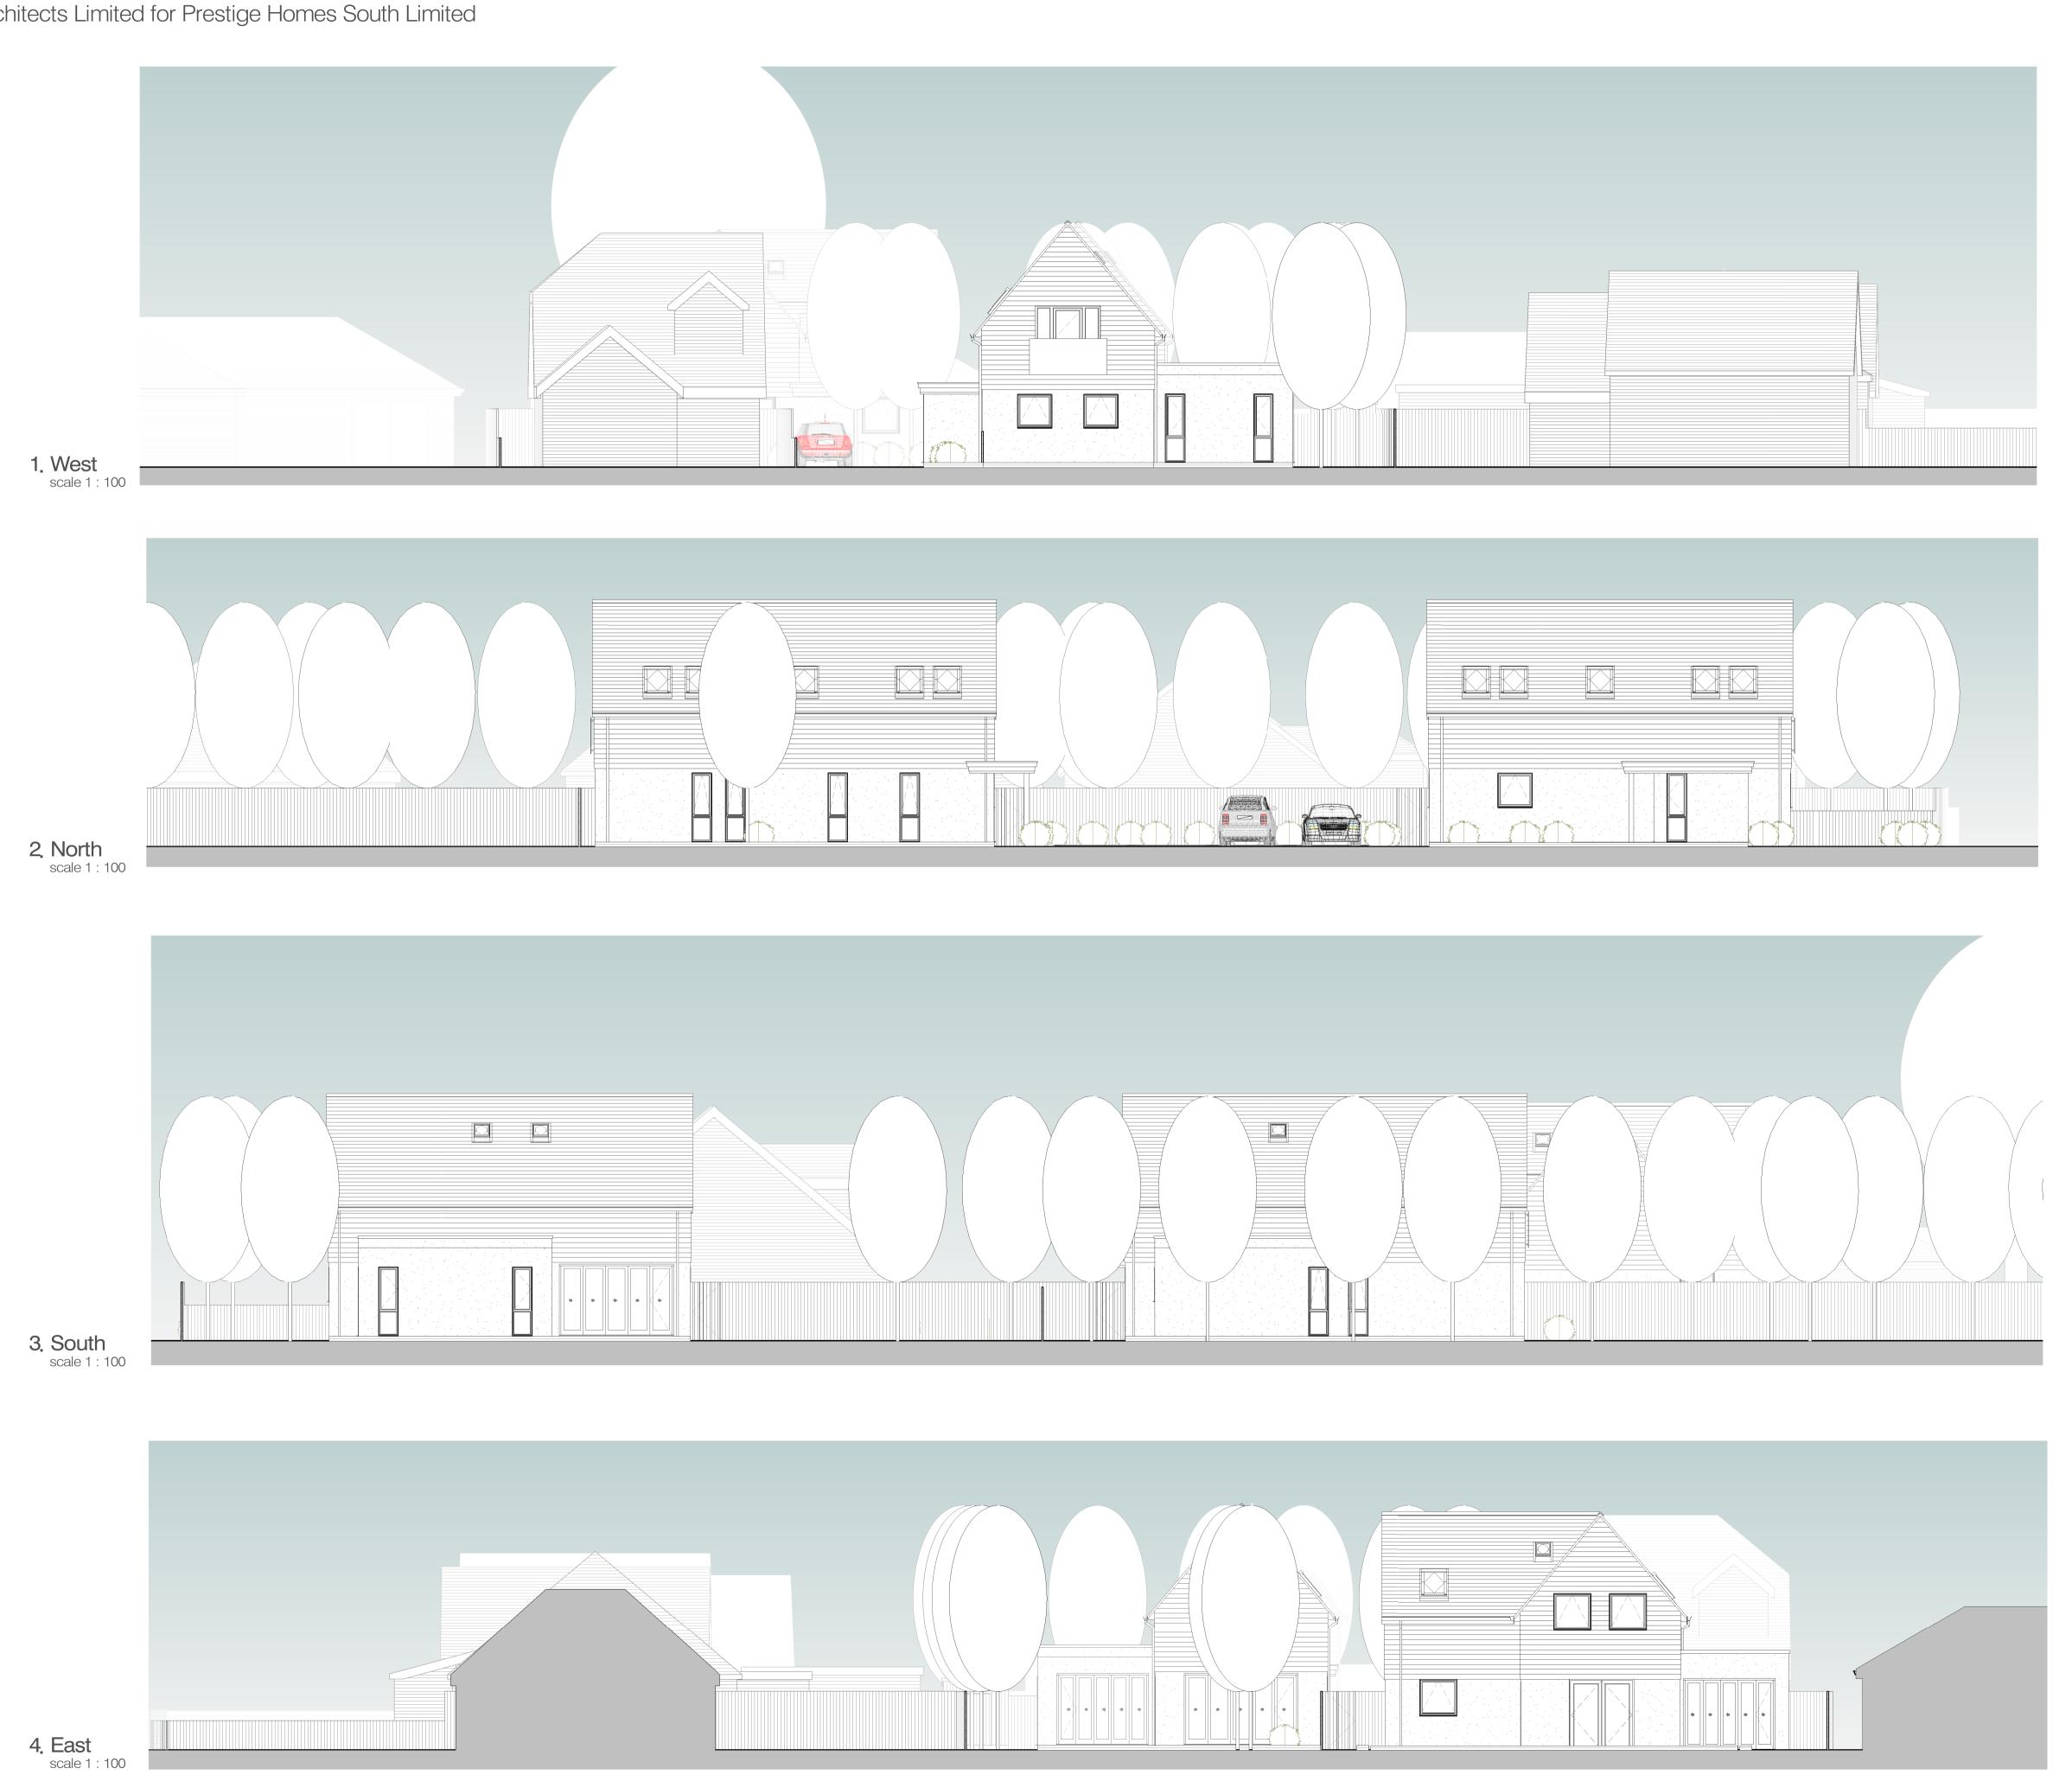

notes

Permission is granted to scale from this drawing for the purposes of Local Authority Planning Approval only. Please verify that the information is correctly printed to scale by checking the control bar below.

In all other circumstances DO NOT scale from this drawing, please ontact this office for any additional information required. Contractors, Sub Contractors and Suppliers are to check all relevant dimensions and levels of site and building before commencing any

shop drawings or building work.

Ordnance Survey information is reproduced under Crown Copyright 2017 ©. All rights Reserved. Licence number 100020449.

**Chartered Practice** This drawing is the copyright of RBA Ltd ©

This drawing must be read in conjunction with related RBA drawings as scheduled in the Drawing Register. This drawing must also be read in conjunction with the following consultants, specialists & sub - contractors drawings:

RevD3. Plot 3 revised RevD2. Plot 3 revised RevD1. Planning application



## rba architects limited

t: 07809 342 990 e: mail@rba-architects.co.uk w: w w w . r b a - architects.co.uk

Proposed Residential Development 7 Selsmore Avenue Hayling Island PO11 9PB

Site Elevations

1710	2.201	D3
job no	drawing no	rev
1:100	@ A1 06/07/18	RJB RDV
scale	date	author author QA level a QA level

Revision Codes: P=Preliminary D=Design Stage T=Tender Issue C=Construction Issue